


TYPICAL SECTION - FINAL CAPPING

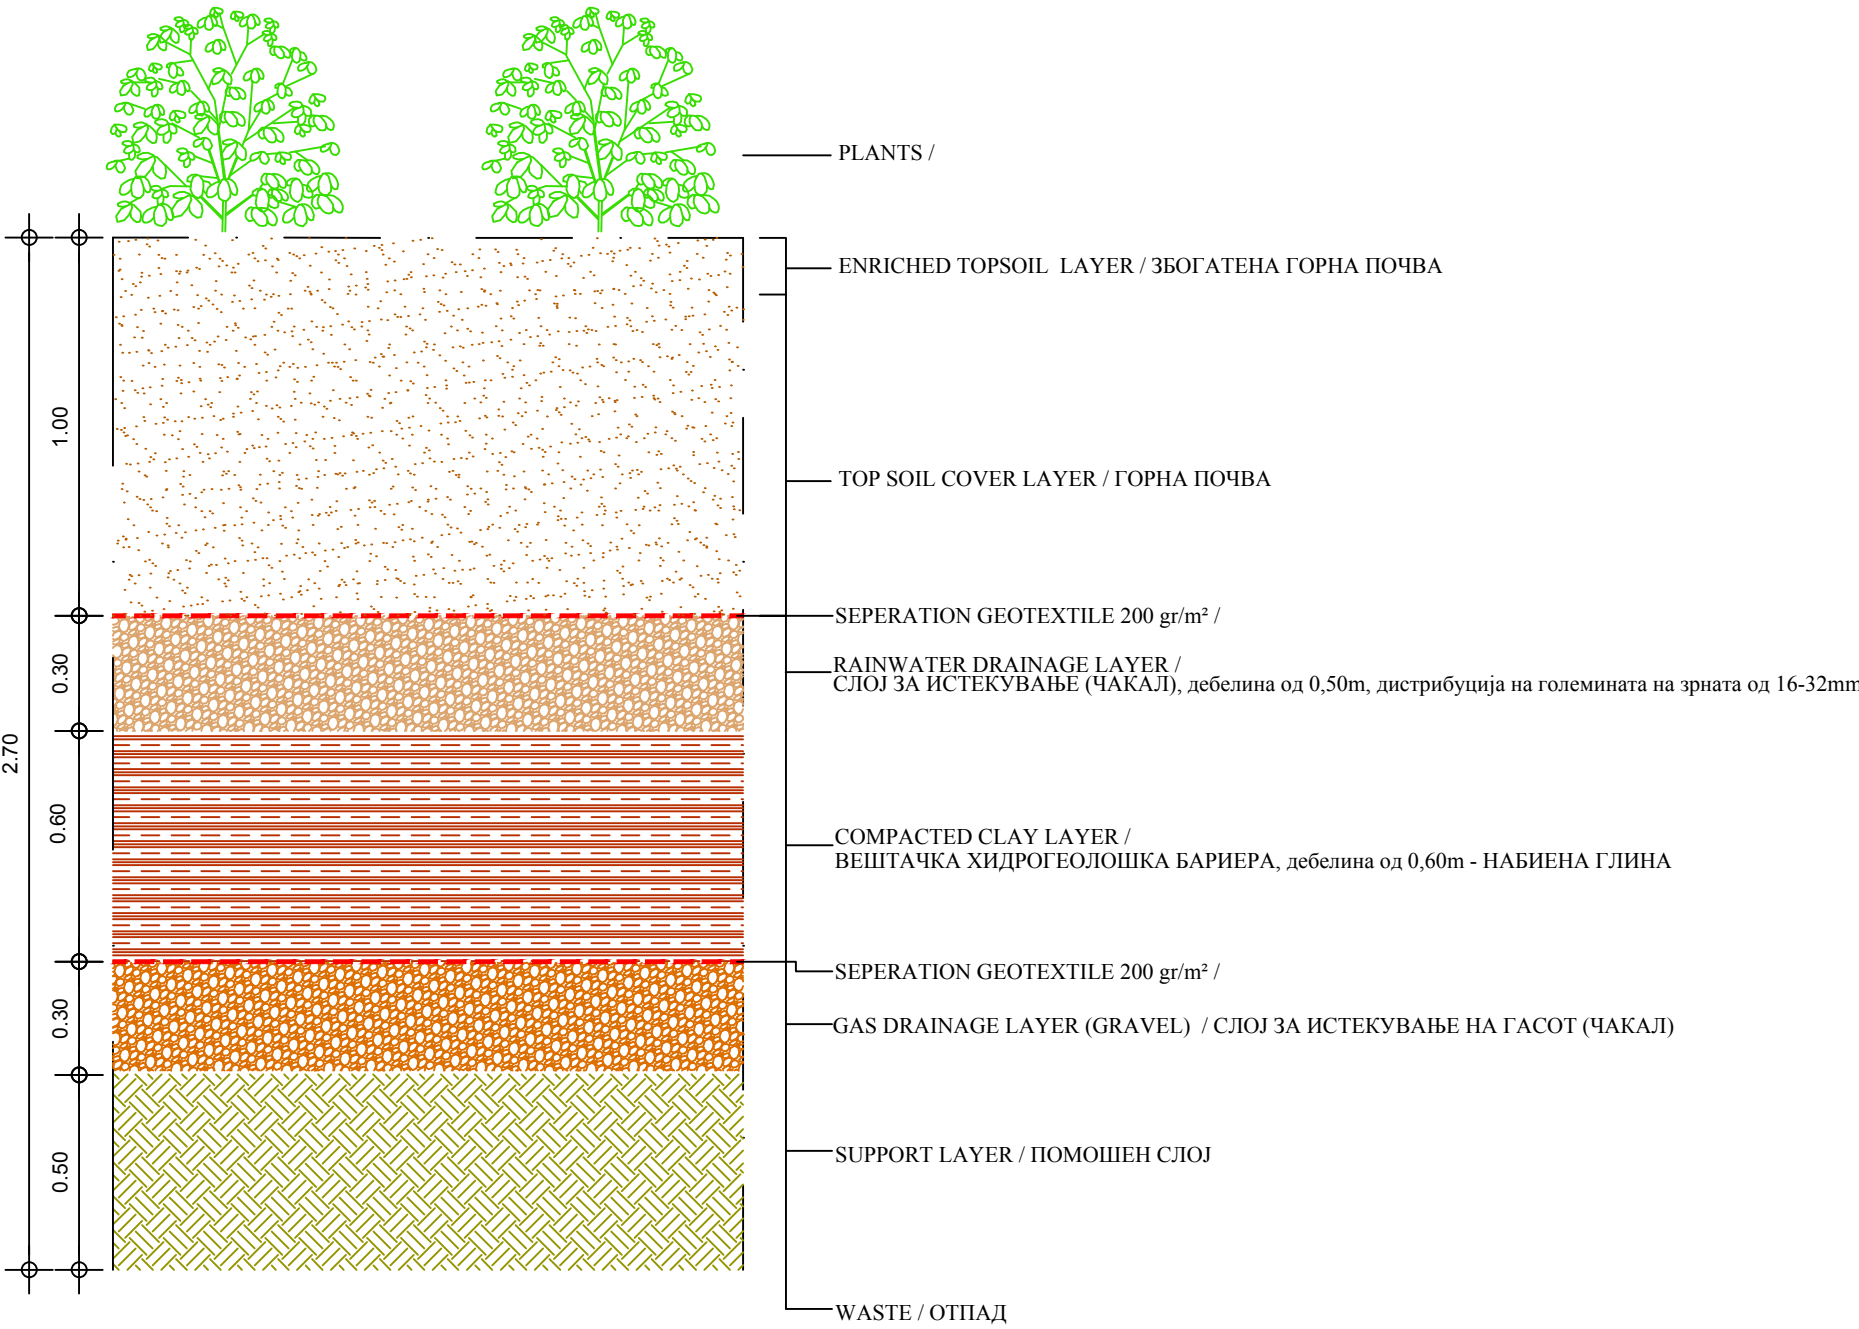

This project is funded by the European Union



Preparation of project studies (FSs, EIAs, CBAs), design and tender documentation for establishing an integrated and financially self-sustainable waste management system in the east and northeast regions



Project Title:

Preparation of project studies (FSs, EIAs, CBAs), design and tender documentation for establishing an integrated and financially self-sustainable waste management system in the east and northeast regions. (Reference No: EuropeAid/136070/IH/SER/MK)

Contract No:

12 - 9539/1

Contracting Authority:

Central Financing and Contracting Department, Ministry of Finance

Consultant:



ЕПЕМ'S A ENVIRONMENTAL PLANNING  
ENGINEERING AND MANAGEMENT

Document Title:

**Feasibility Study for the Development of an Intergrated and Self-sustainable Waste Management System in East and Northeast Regions**

Drawing Title:

**LANDFILL  
FINAL CAPPING SYSTEM**

Drawing No:

**D-02**

Scale:

**1:20**

Date:

**March 2017**

Created by:

Approved by: