


SECTION A-A /
HOPPER WITH SIMPLE CONTAINER

- LEGEND / Легенда**
1. CONCRETE RETAINING WALL
 2. HOPPER WITH SIMPLE CONTAINER FOR RECYCLABLES /
 3. HOPPER WITH STATIONARY PRESS /
 4. STATIONARY PRESS /
 5. CONTAINER /
 6. TRANSFER STATION DISCHARGE AREA /

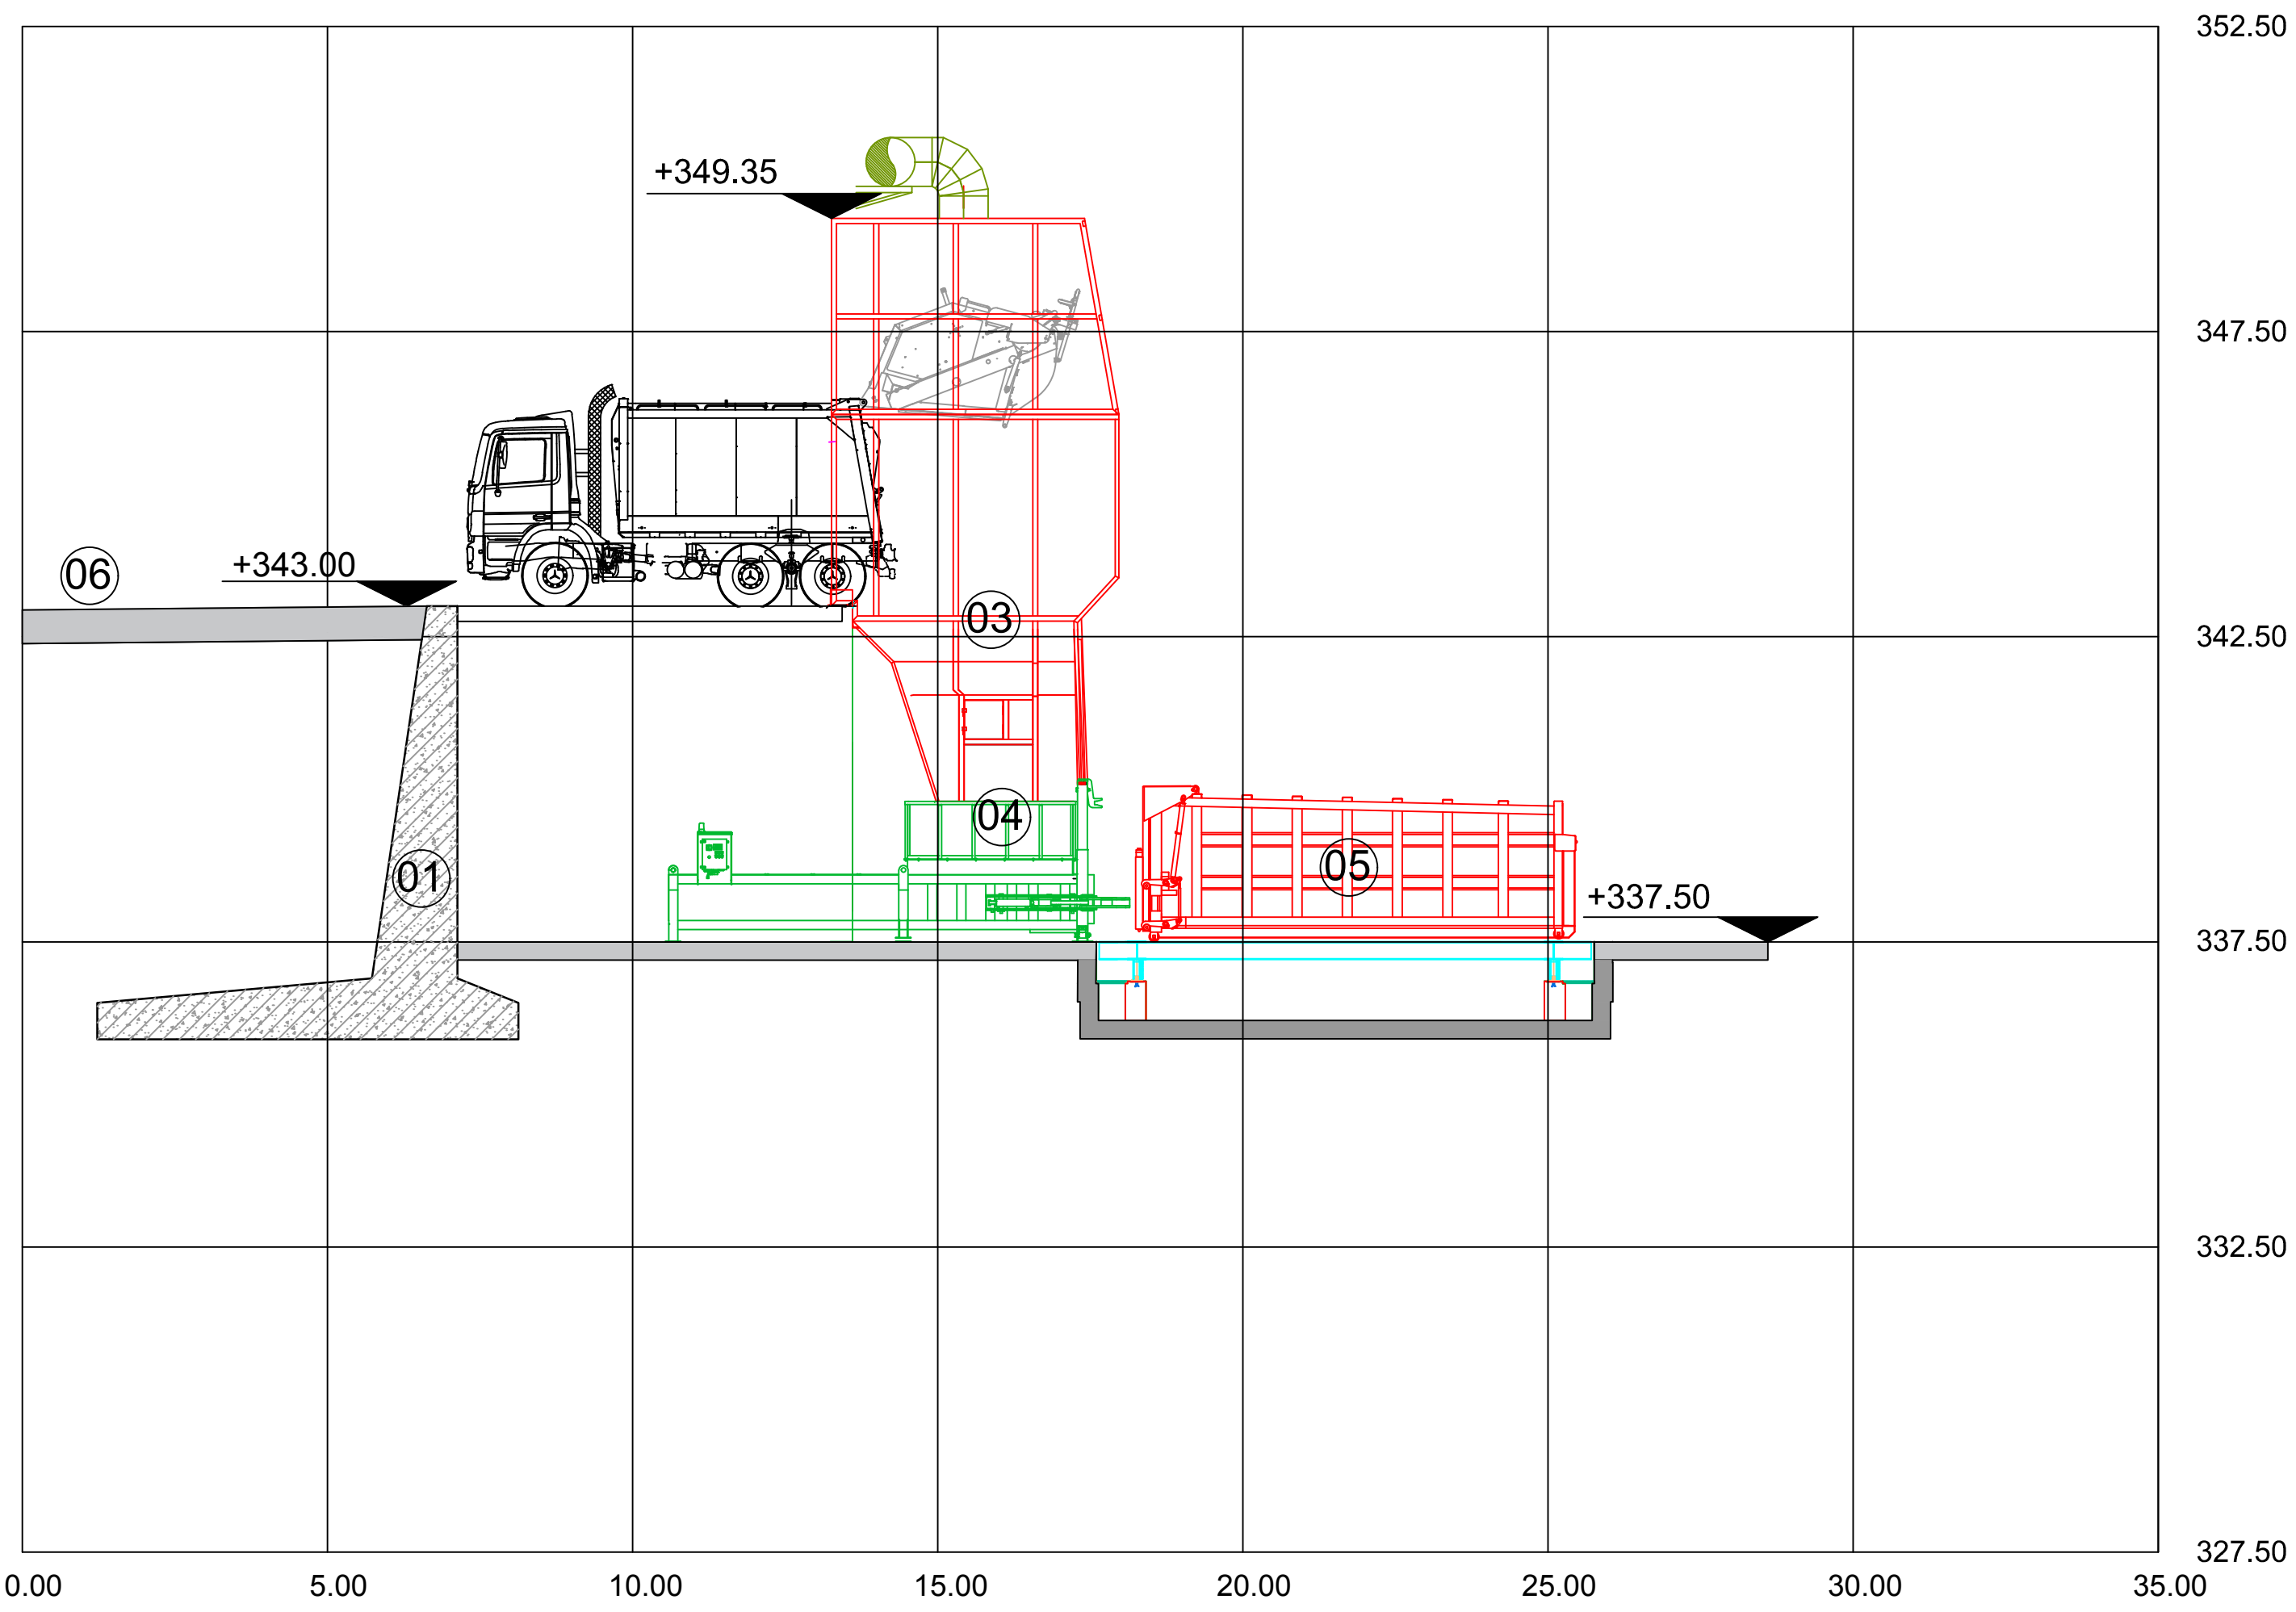

SECTION B-B /
HOPPER WITH STATIONARY PRESS

Preparation of project studies (FSs, EIAs, CBAs), design and tender documentation for establishing an integrated and financially self-sustainable waste management system in the east and northeast regions.	
Project Title: Preparation of project studies (FSs, EIAs, CBAs), design and tender documentation for establishing an integrated and financially self-sustainable waste management system in the east and northeast regions. (Reference No: EuropeAid/136070/IH/SER/MK)	
Contract No: 12 - 9539/1	
Contracting Authority: Central Financing and Contracting Department, Ministry of Finance	
Consultant: 	
Document Title: Feasibility Study for the Development of an Integrated and Self-sustainable Waste Management System in East and Northeast Regions	
Drawing Title: TRANSFER STATION AREA TYPICAL SECTIONS - STIP	Drawing No: S-04
	Scale: 1:100
Date: March 2017	
Created by:	Approved by: