

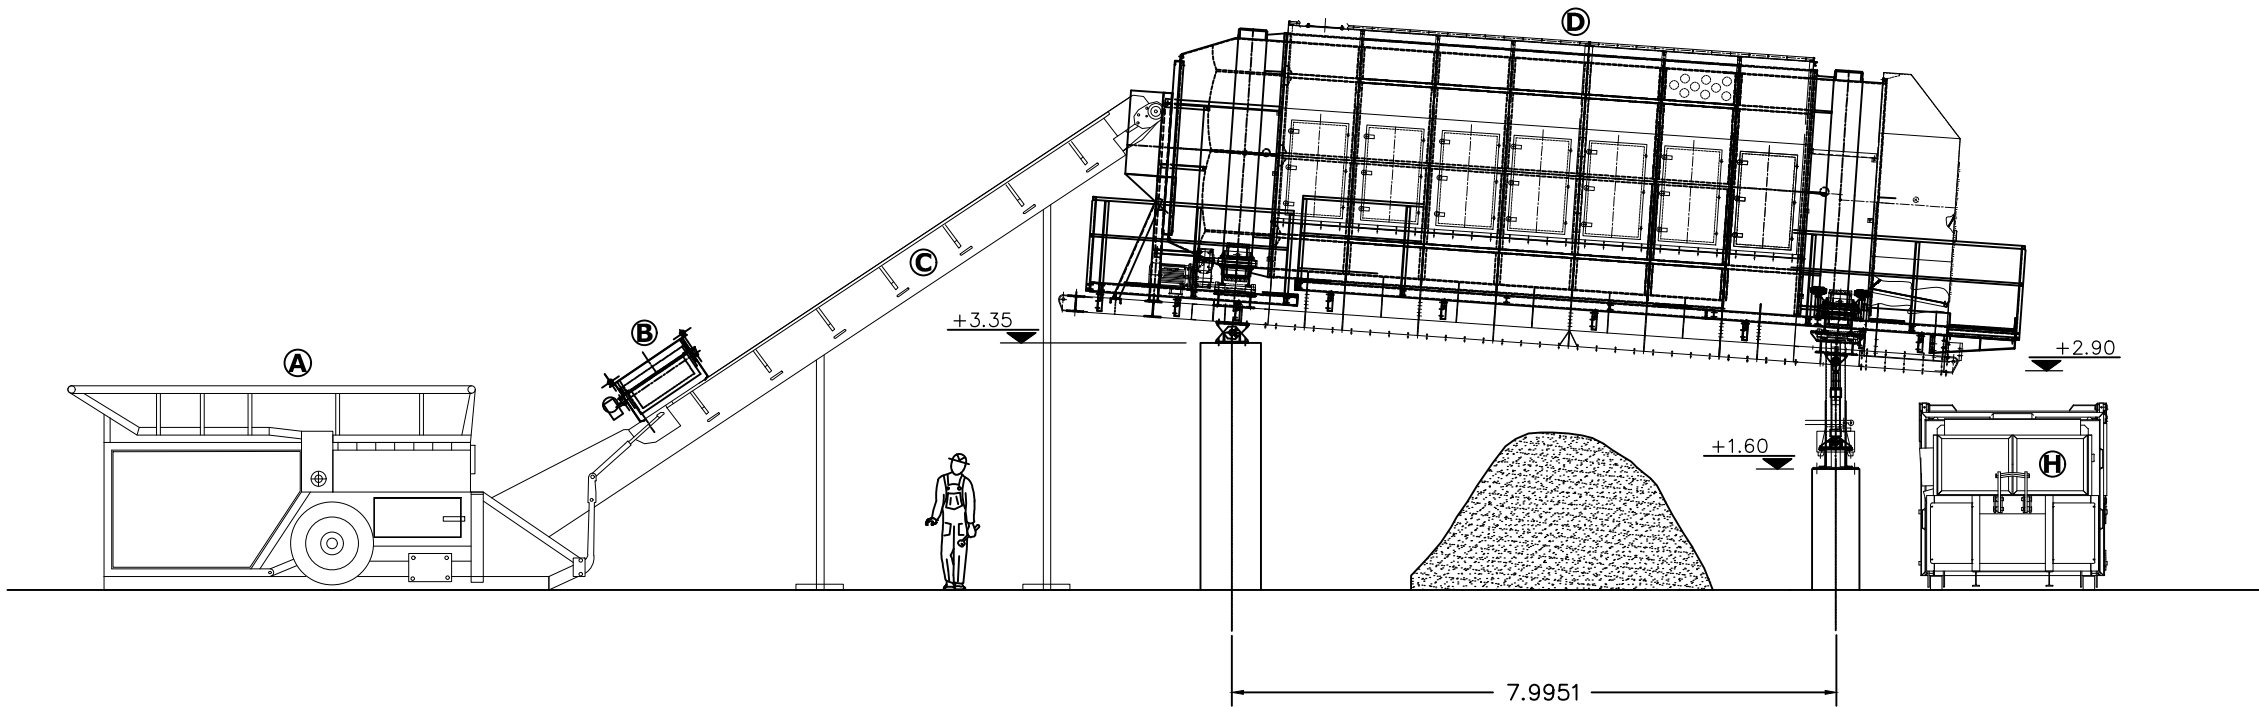
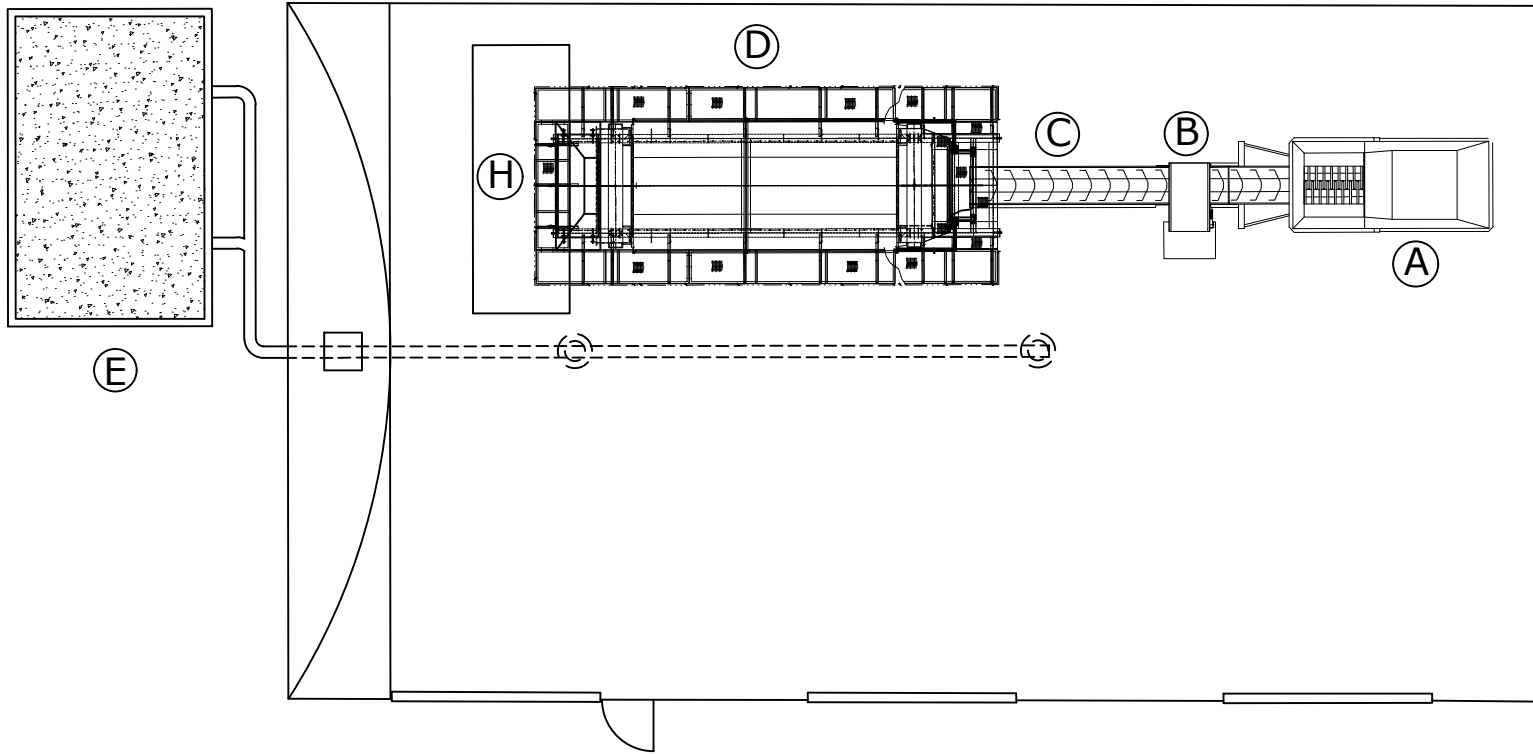


EQUIPMENT - UNITS LEGEND /

- A. SHREDDER /
- B. BELT CONVEYOR /
- C. PERMANENT MAGNET /
- D. ROTARY SCREEN /
- E. BIOFILTER /
- F. MOBILE DRUM REFINING SCREEN /
- G. MSW UNLOADING AREA - COVERED AREA /
- H. CONTAINER /

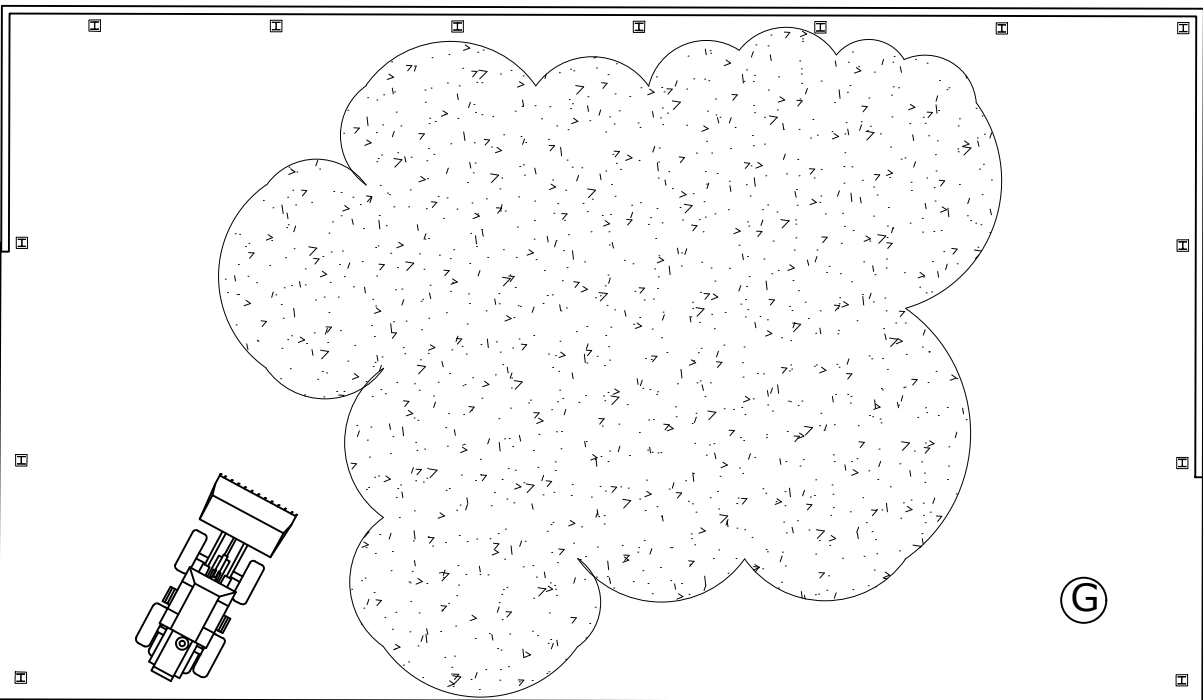

MBT UNIT SECTION — SCALE 1:100

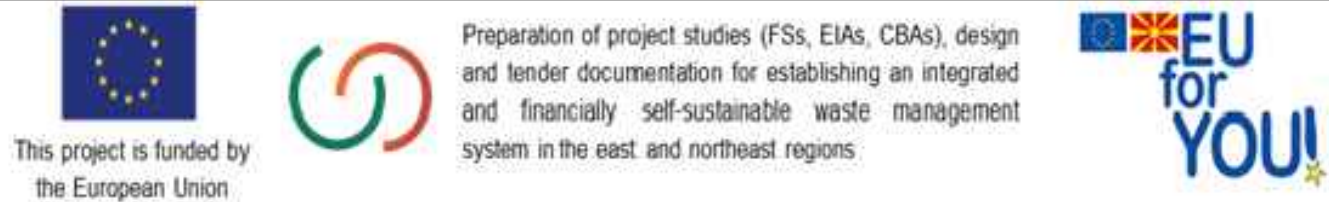

Project Title:
Preparation of project studies (FSs, EIAs, CBAs), design and tender documentation for establishing an integrated and financially self-sustainable waste management system in the east and northeast regions. (Reference No: EuropeAid/136070/IH/SER/MK)

Contract No:
12 - 9539/1

Contracting Authority:
Central Financing and Contracting Department, Ministry of Finance

Consultant:

Document Title:
Feasibility Study for the Development of an Intergrated and Self-sustainable Waste Management System in East and Northeast Regions

Drawing Title: CWMF MBT UNIT GENERAL LAYOUT - SECTION	Drawing No: D-08
Scale:	1:200 / 1:100

Date: **March 2017**

Created by:	Approved by: