



SCALE 1:20

FENCE

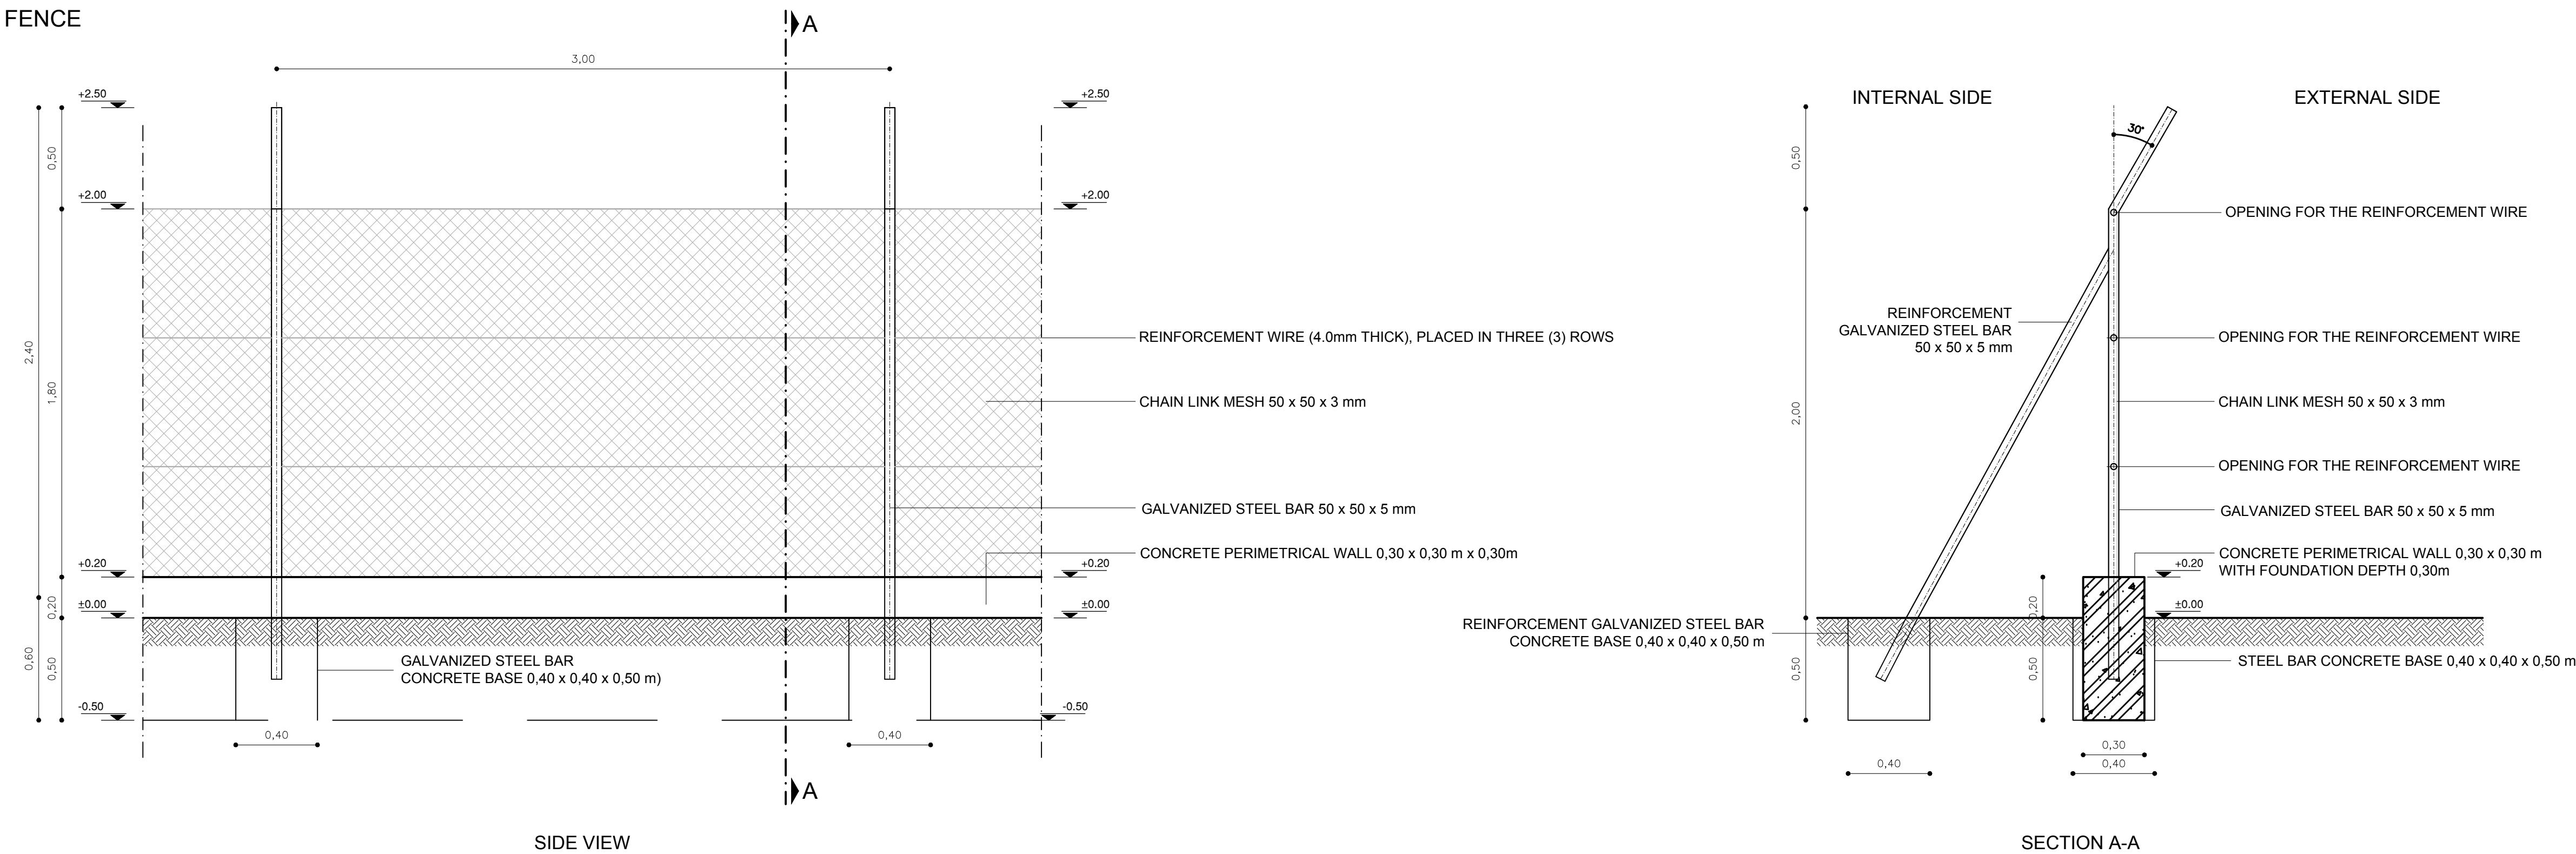

ENTRANCE GATE

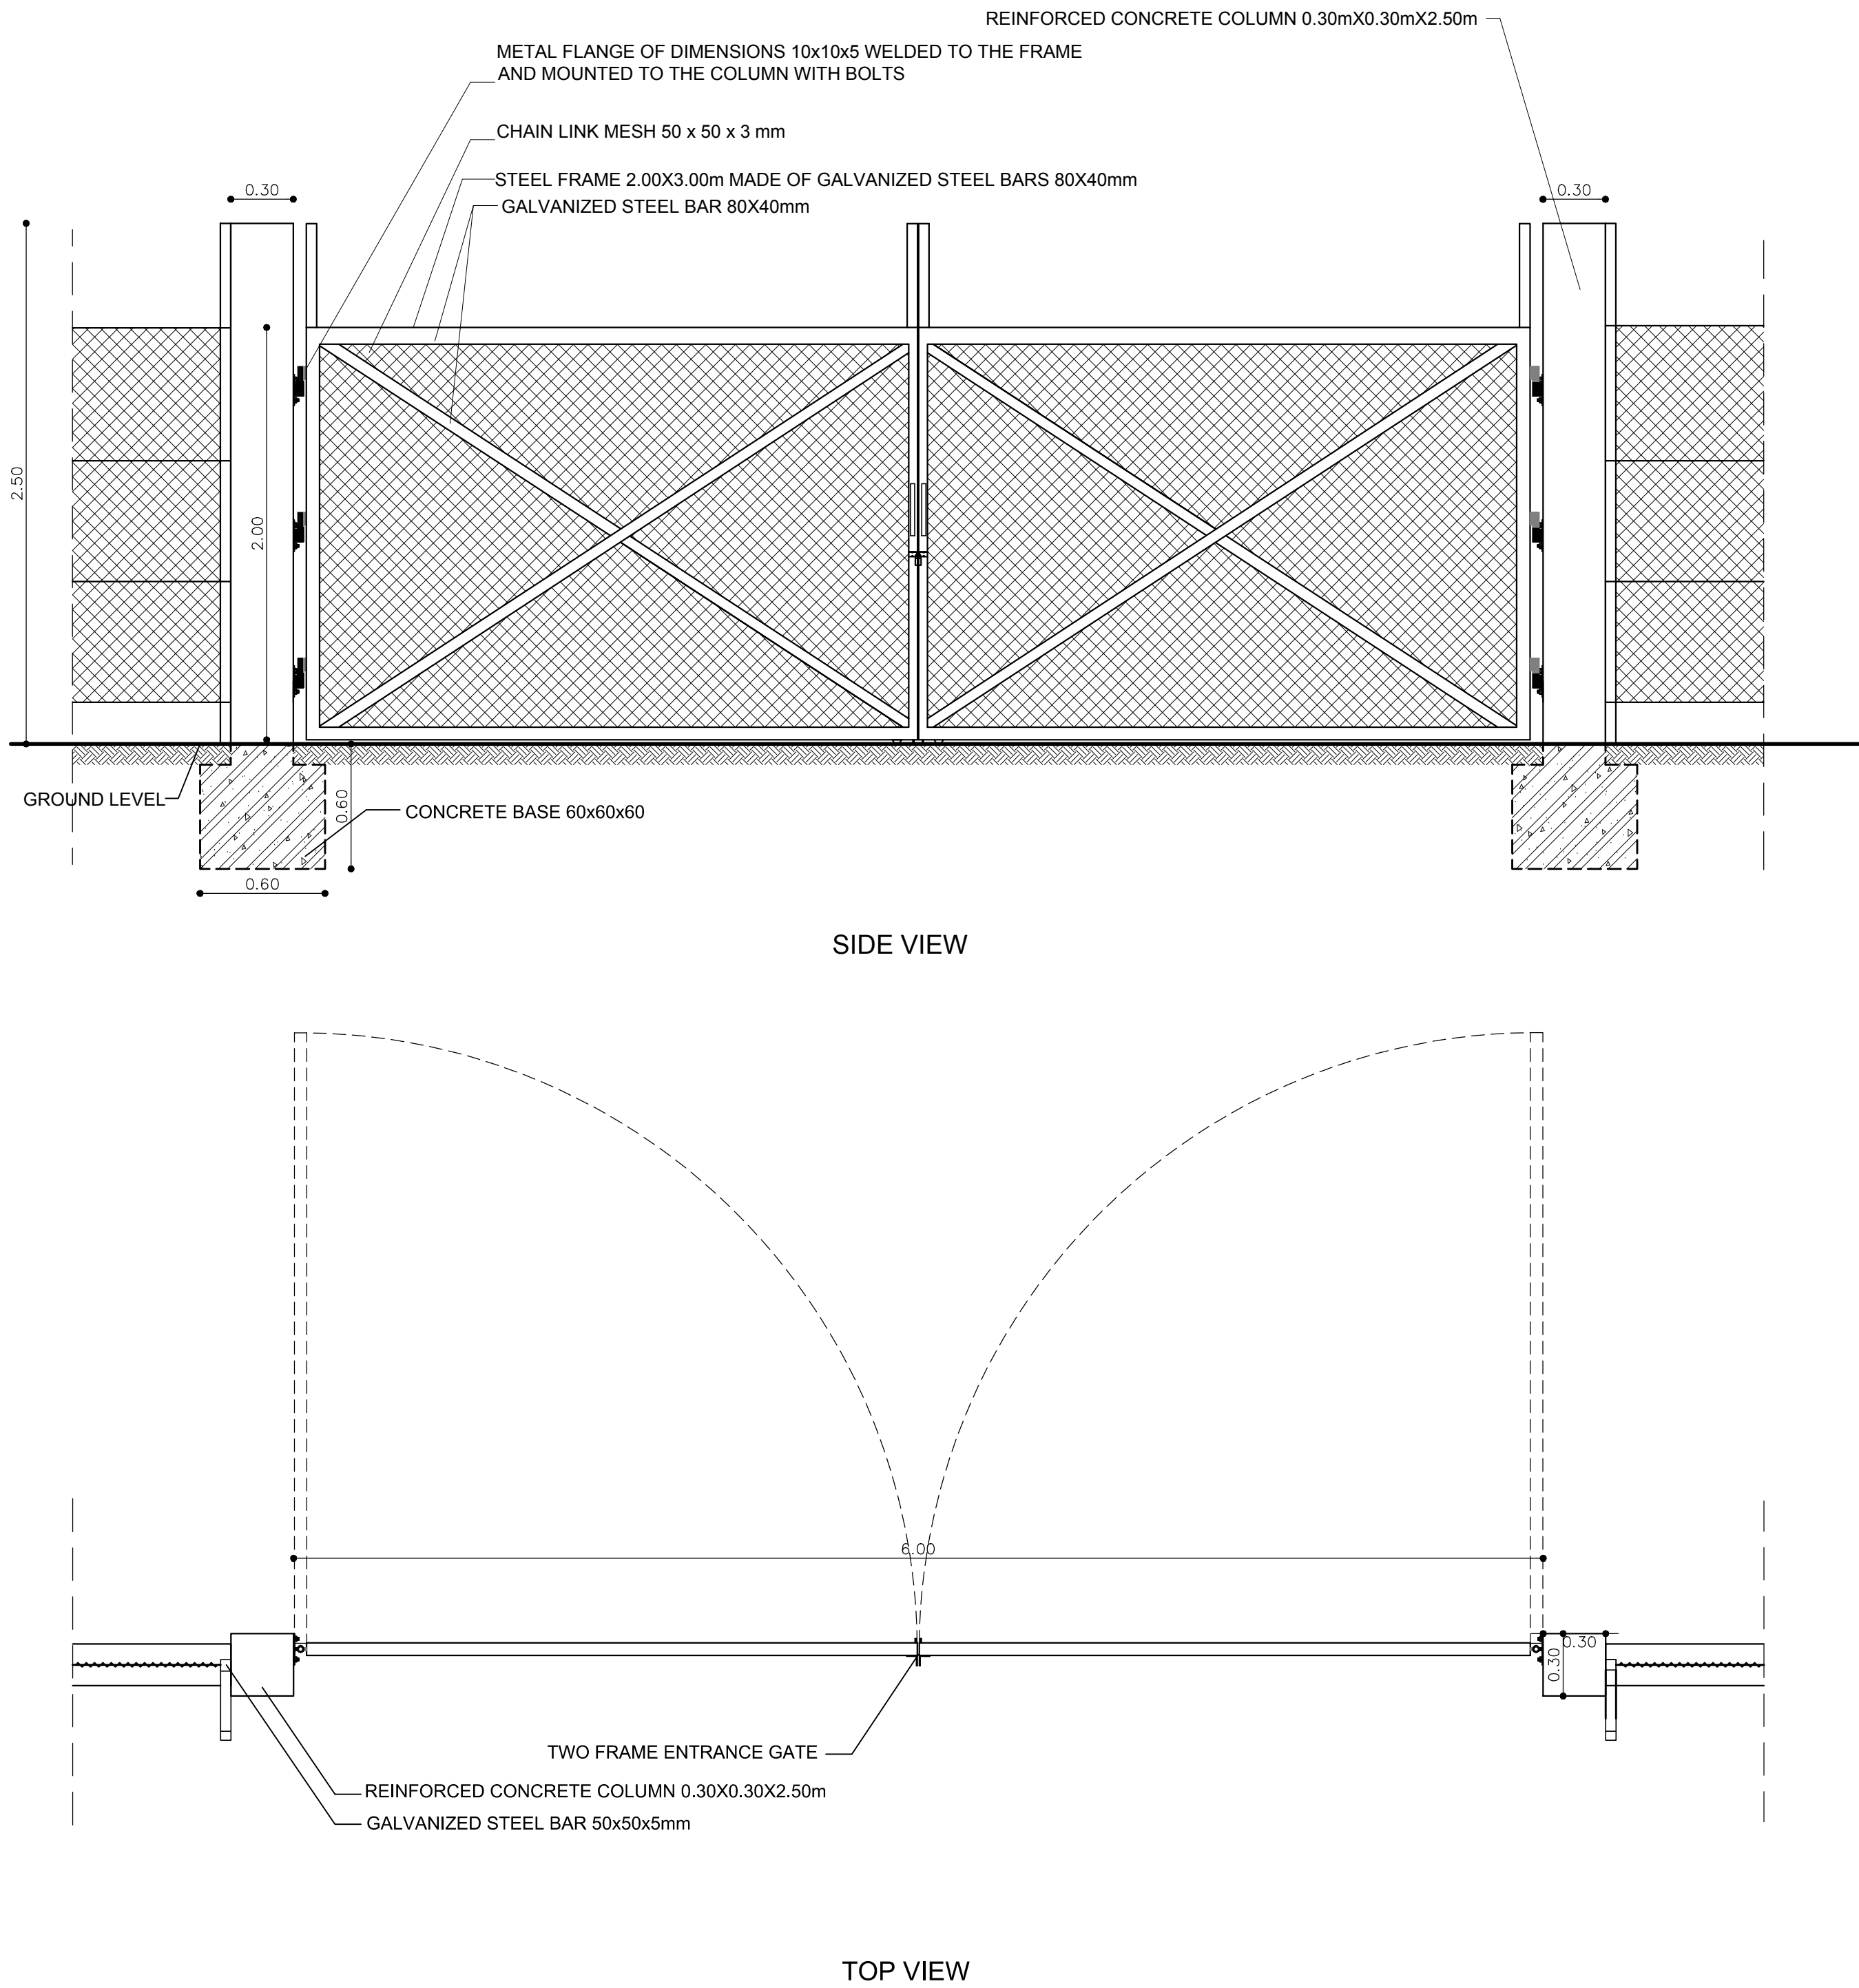

Preparation of project studies (FSs, EIAs, CBAs), design and tender documentation for establishing an integrated and financially self-sustainable waste management system in the east and northeast regions.	
Project Title: Preparation of project studies (FSs, EIAs, CBAs), design and tender documentation for establishing an integrated and financially self-sustainable waste management system in the east and northeast regions. (Reference No. EuropeAid/13607/II/HSER/MLK)	
Contract No: 12 - 9539/1	
Contracting Authority: Central Financing and Contracting Department, Ministry of Finance	
Consultant: 	
Document Title: Feasibility Study for the Development of an Integrated and Self-sustainable Waste Management System in East and Northeast Regions	
Drawing Title: ENTRANCE GATE & FENCING	Drawing No: D-12
	Scale: 1:25 / 1:20
Date: March 2017	
Created by:	Approved by: