



SECTION A-A /  
HOPPER WITH SIMPLE CONTAINER

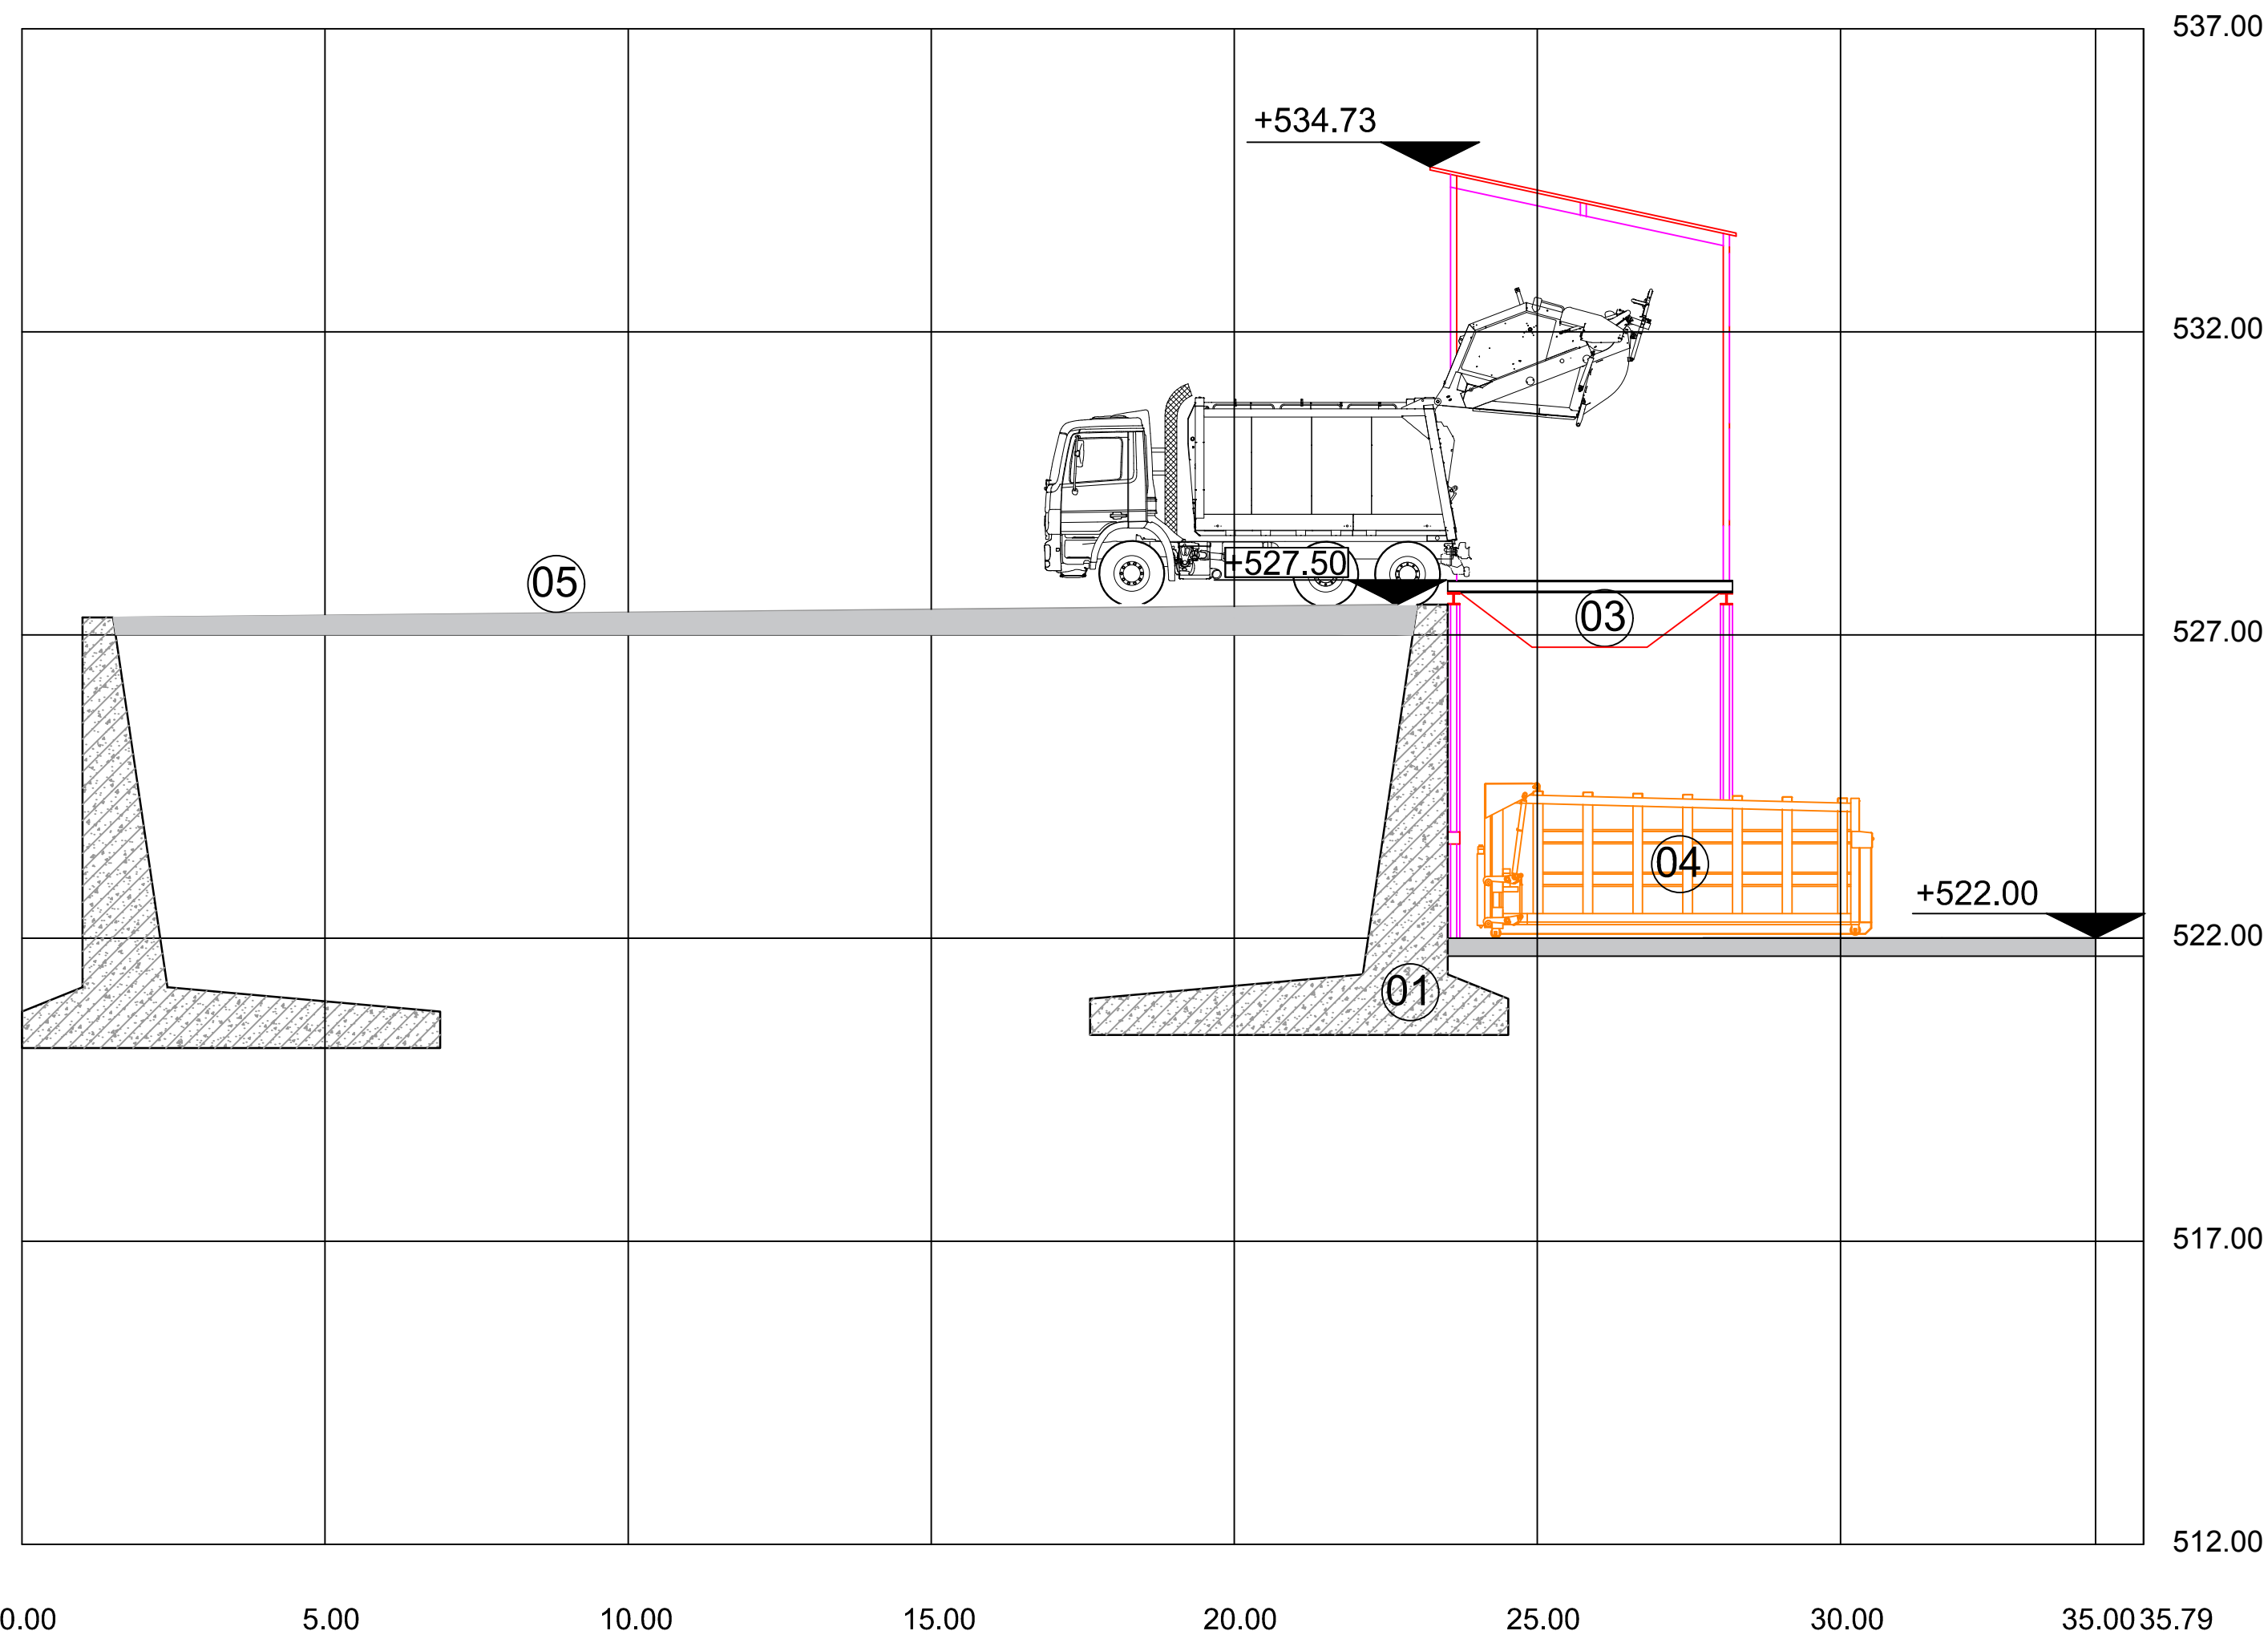

SECTION B-B /  
HOPPER WITH PRESS CONTAINER

**LEGEND / Легенда**

1. CONCRETE RETAINING WALL
2. HOPPER WITH SIMPLE CONTAINER FOR RECYCLABLES /
3. HOPPER WITH PRESS CONTAINER /
4. PRESS CONTAINER /
5. TRANSFER STATION DISCHARGE AREA /

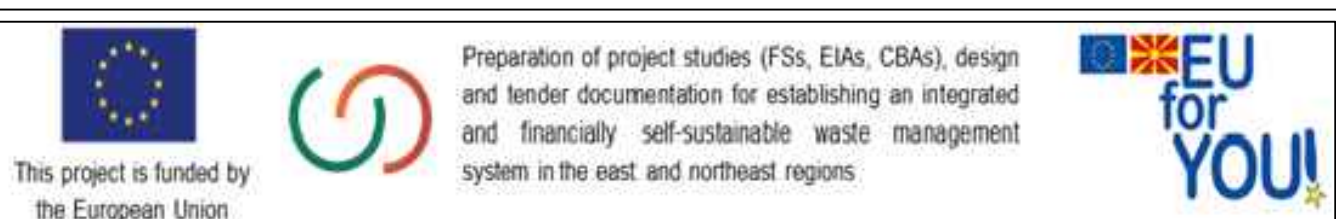

**Project Title:**  
Preparation of project studies (FSs, EIAs, CBAs), design and tender documentation for establishing an integrated and financially self-sustainable waste management system in the east and northeast regions. (Reference No: EuropeAid/136070/IH/SER/MK)

**Contract No:**  
12 - 9539/1

**Contracting Authority:**  
Central Financing and Contracting Department, Ministry of Finance

**Consultant:**

**Document Title:**  
*Feasibility Study for the Development of an Intergrated and Self-sustainable Waste Management System in East and Northeast Regions*

**Drawing Title:**  
**TRANSFER STATION AREA  
TYPICAL SECTIONS -  
RANKOVCE**

**Drawing No:** S-02

**Scale:** 1:100

**Date:** March 2017

Created by:	Approved by:
-------------	--------------