
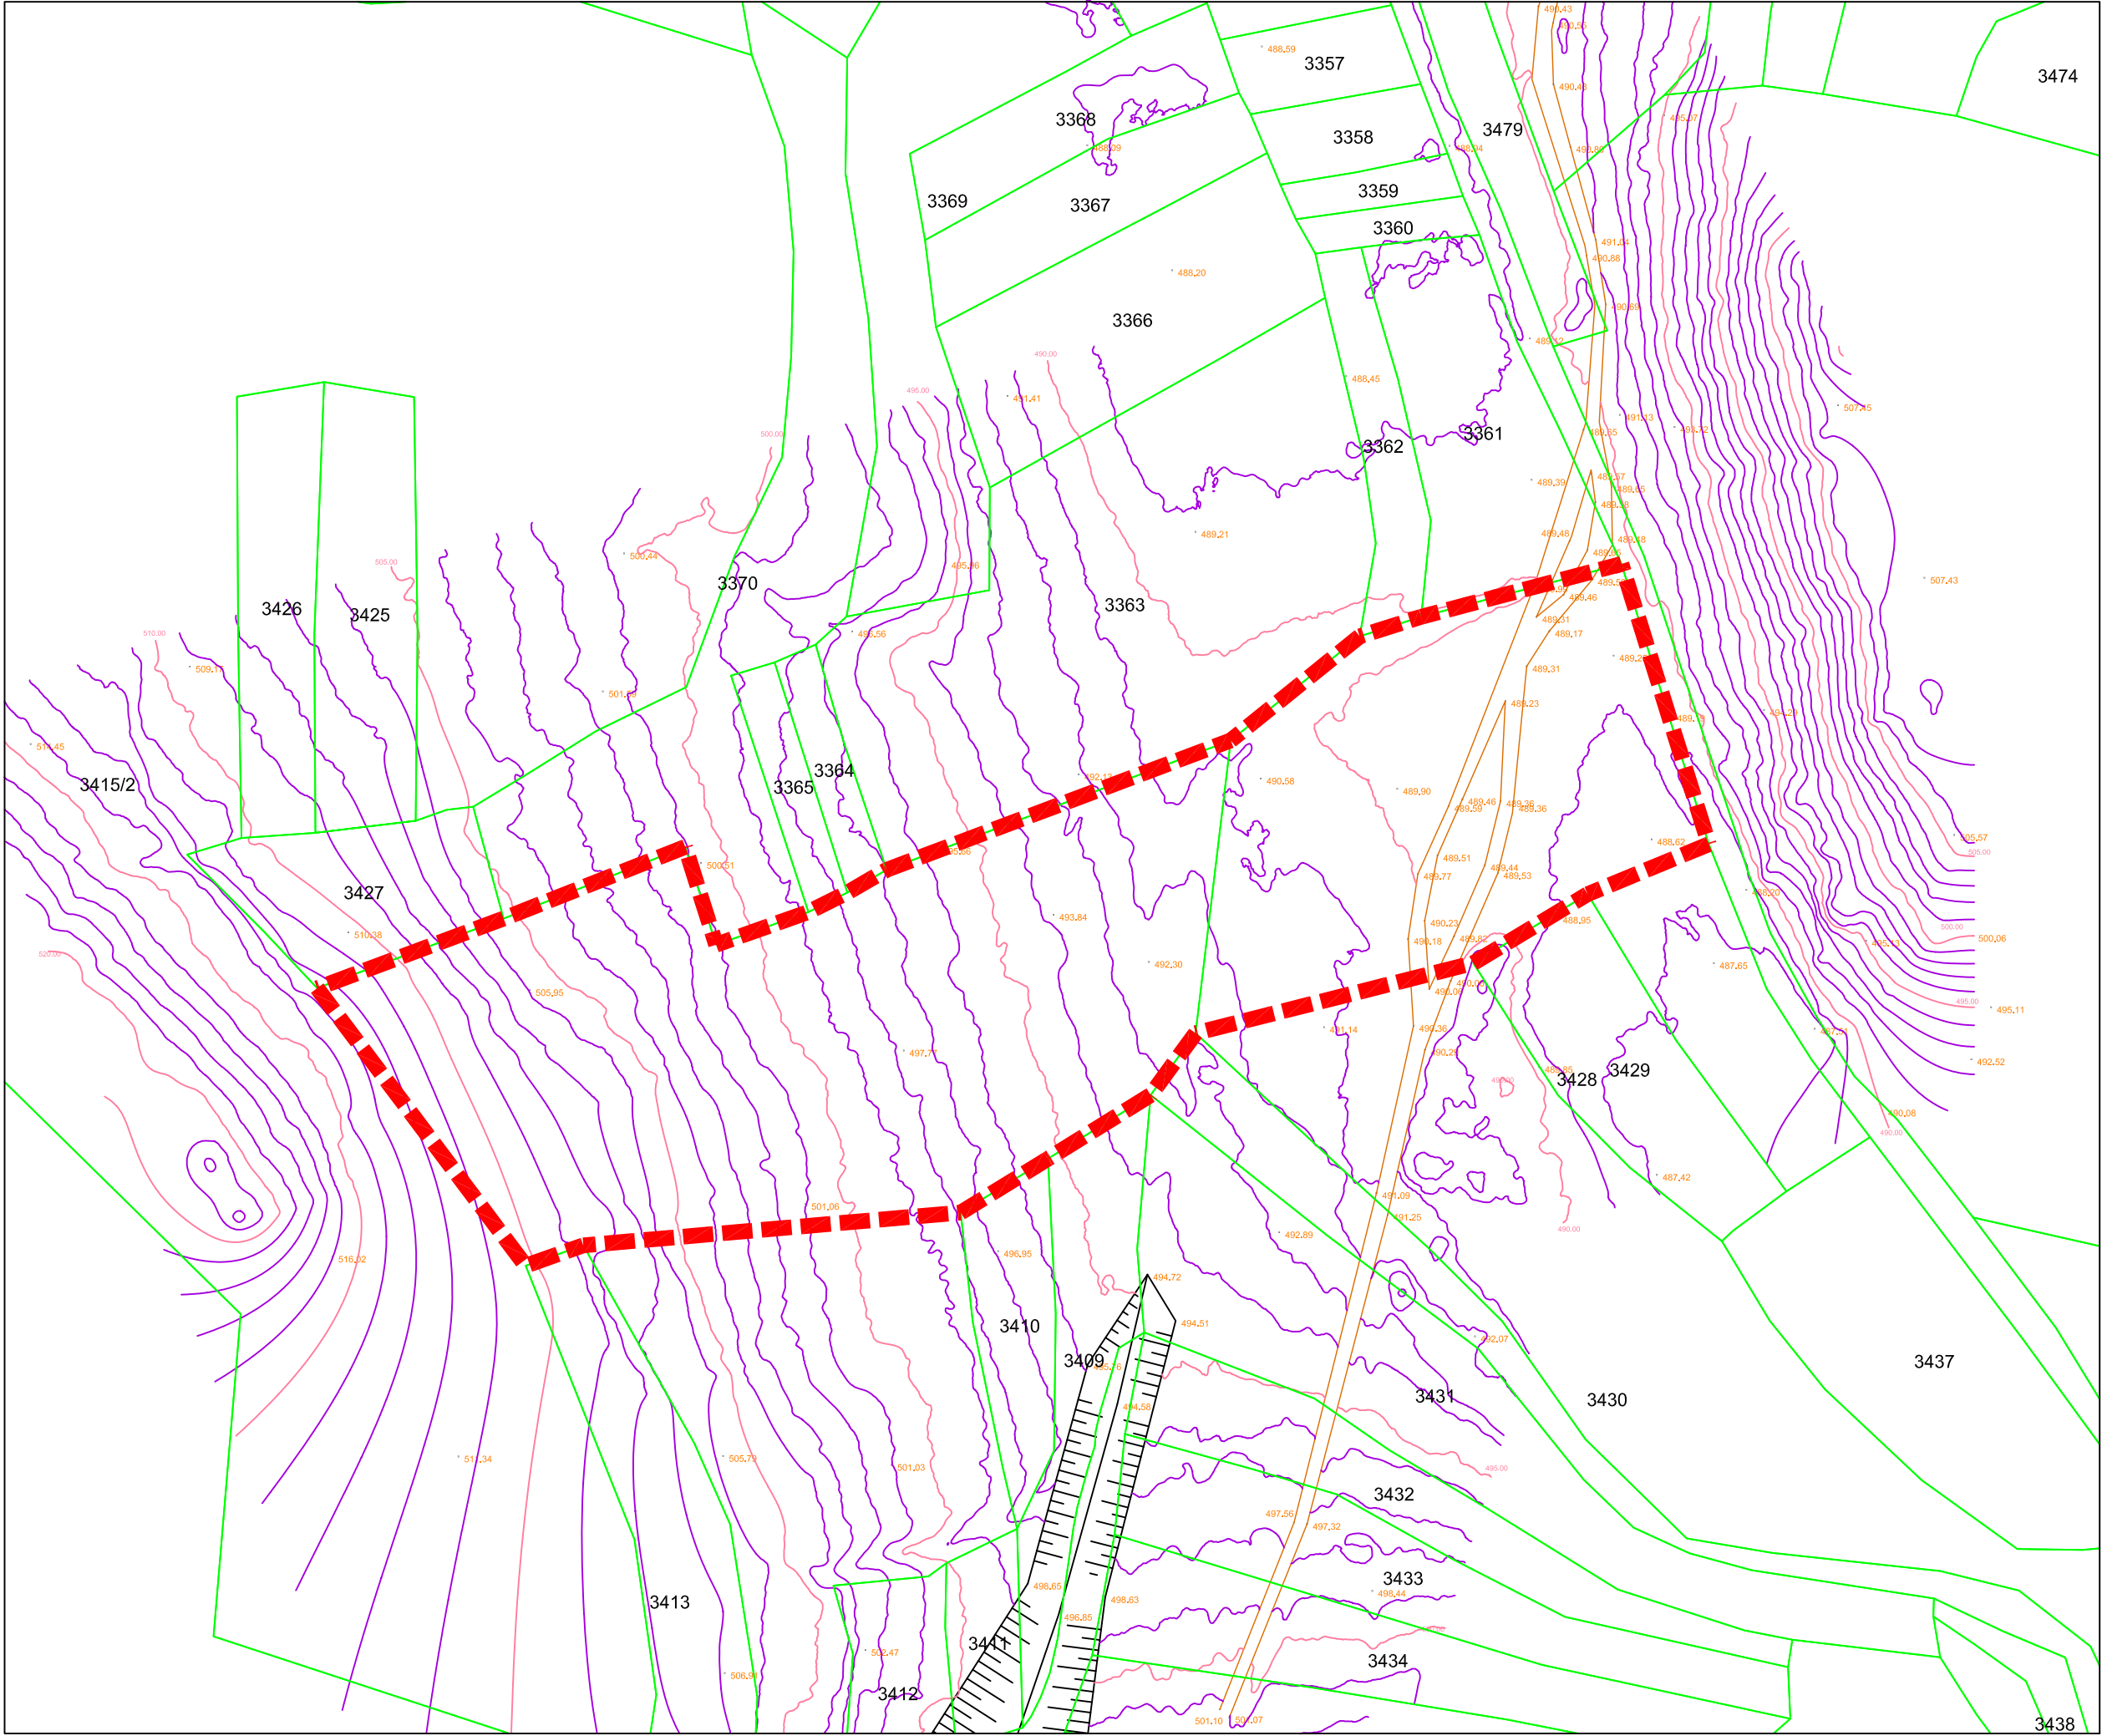


LEGENDA: / LEGEND

- izohipsi / isohypses
- Grani-na linija na katastarska parcela / Boundary line of cadaster parcel
- Numeracija na katastarska parcela / Cadaster parcel numeration
- Opfat / coverage
- Zemjen pat / dirt road

Point Number	COORDINATES	
	X	Y
1	7592174,33	4669558,48
2	7592157,61	4669612,11
3	7591908,05	4669530,93
4	7591947,94	4669477,82
Area:	15.436 m²	

Општина Ранковце  
Municipality of Rankovce

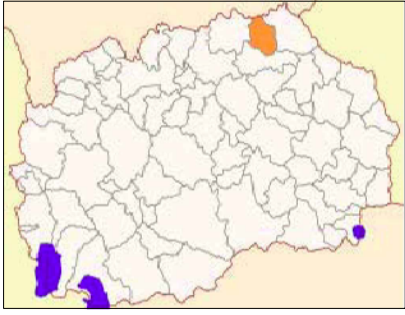

Project Title:

Preparation of project studies (FSs, EIAs, CBAs), design and tender documentation for establishing an integrated and financially self-sustainable waste management system in the east and northeast regions. (Reference No: EuropeAid/136070/IH/SER/MK)

Contract No:

12 - 9539/1

Contracting Authority:

Central Financing and Contracting Department, Ministry of Finance

Consultant:

Document Title:

**Feasibility Study for the Development of an Intergrated and Self-sustainable Waste Management System in East and Northeast Regions**

Drawing Title:

**LWMF SURVEY MAP -  
RANKOVCE**

Drawing No:

**SM-05**

Scale:

**1:1000**

Date:

**March 2017**

Created by:

Approved by: